


STONE SECTION



EMBANKMENT AND SPILLWAY ELEVATION

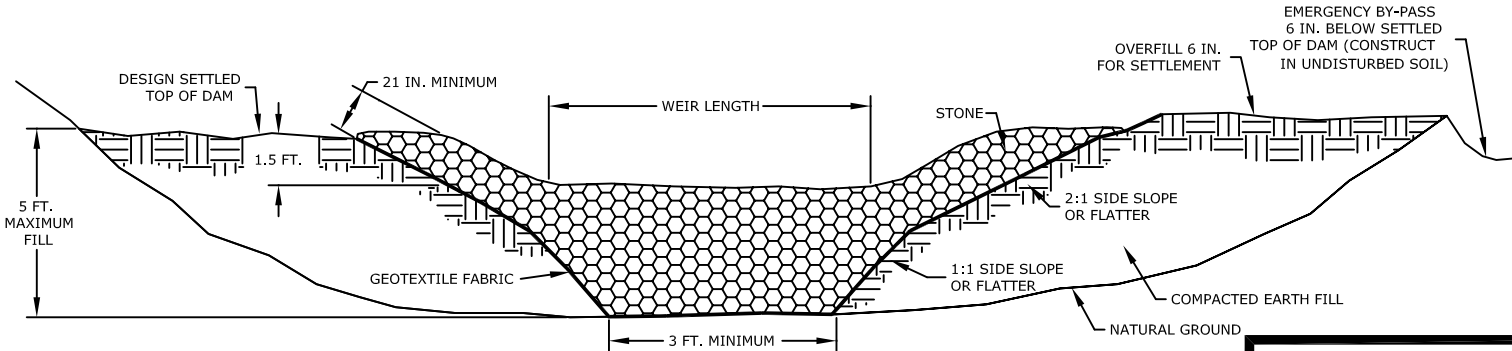

City of Bowling Green
 Public Works Planning and Design
 1011 College Street
 Bowling Green, Kentucky 42101

TEMPORARY SEDIMENT TRAP

STANDARD DRAWING NO. **SMP-04-01**

APPROVED BY: _____ DATE _____
 DIRECTOR OF ENGINEERING

SOURCE: NORTH CAROLINA EROSION & SEDIMENT CONTROL PLANNING & DESIGN MANUAL