


STONE SECTION



EMBANKMENT AND SPILLWAY ELEVATION

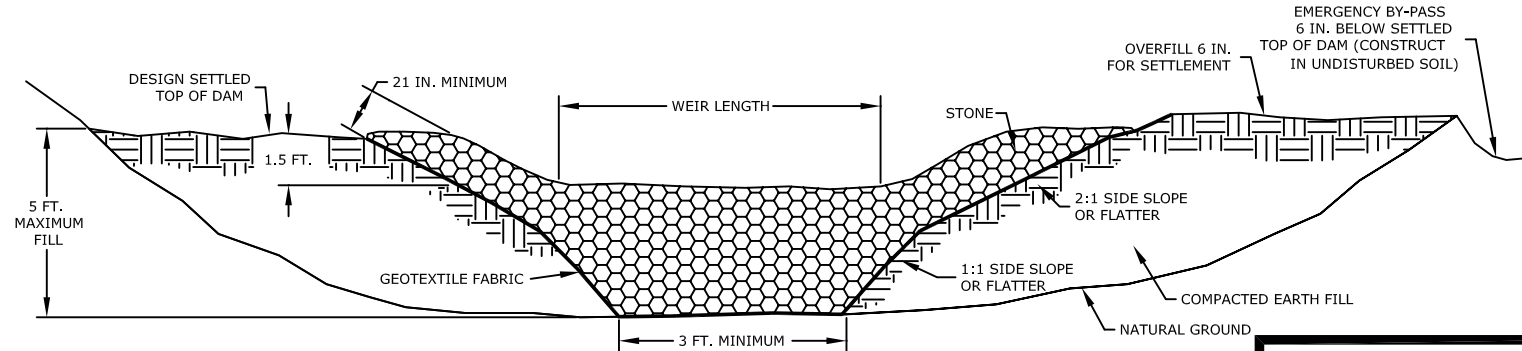

**City of Bowling Green**  
Public Works Planning and Design  
1011 College Street  
Bowling Green, Kentucky 42101

---

**TEMPORARY SEDIMENT TRAP**

---

STANDARD DRAWING NO. **SMP-04-01**

---

APPROVED BY: \_\_\_\_\_ DATE \_\_\_\_\_  
DIRECTOR OF ENGINEERING

SOURCE: NORTH CAROLINA EROSION & SEDIMENT CONTROL PLANNING & DESIGN MANUAL