


SECTION THROUGH EMBANKMENT AND CONTROLS - CLASS 1 BASIN



SECTION THROUGH EMBANKMENT AND CONTROLS CLASS 2 AND CLASS 3 BASINS

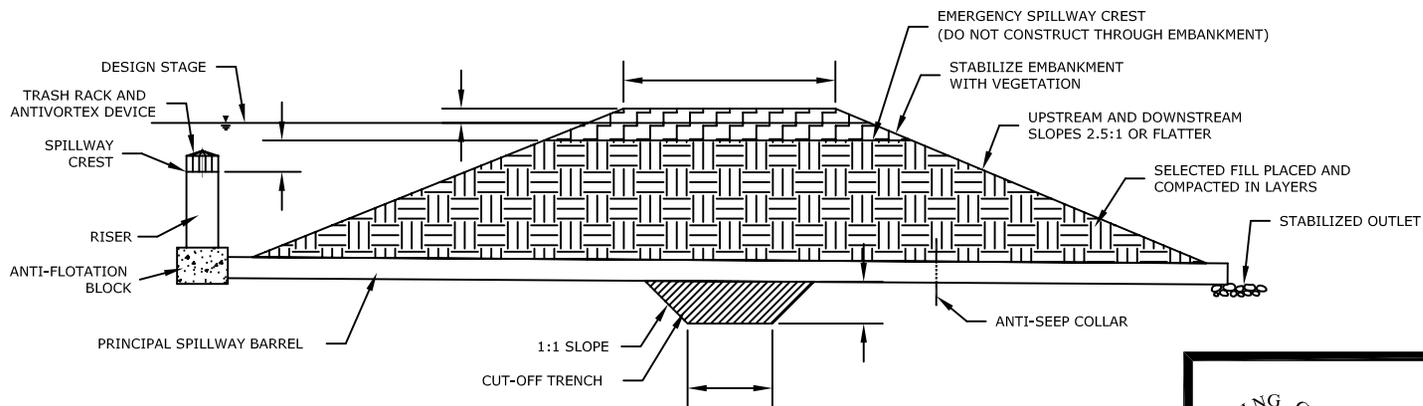

City of Bowling Green

Public Works Planning and Design
1011 College Street
Bowling Green, Kentucky 42101

TEMPORARY SEDIMENT BASIN

STANDARD DRAWING NO. SMP-05-01

APPROVED BY: _____ DATE _____
DIRECTOR OF ENGINEERING

SOURCE: LOUISVILLE MSD