



GROOVING IS CUTTING FURROWS ALONG THE CONTOUR OF A SLOPE. IRREGULARITIES IN THE SOIL SURFACE CATCH RAINWATER AND PROVIDE SOME COVERAGE OF LIME, FERTILIZER AND SEED.

SHOULD BE SEEDED AND STABILIZED IMMEDIATELY.

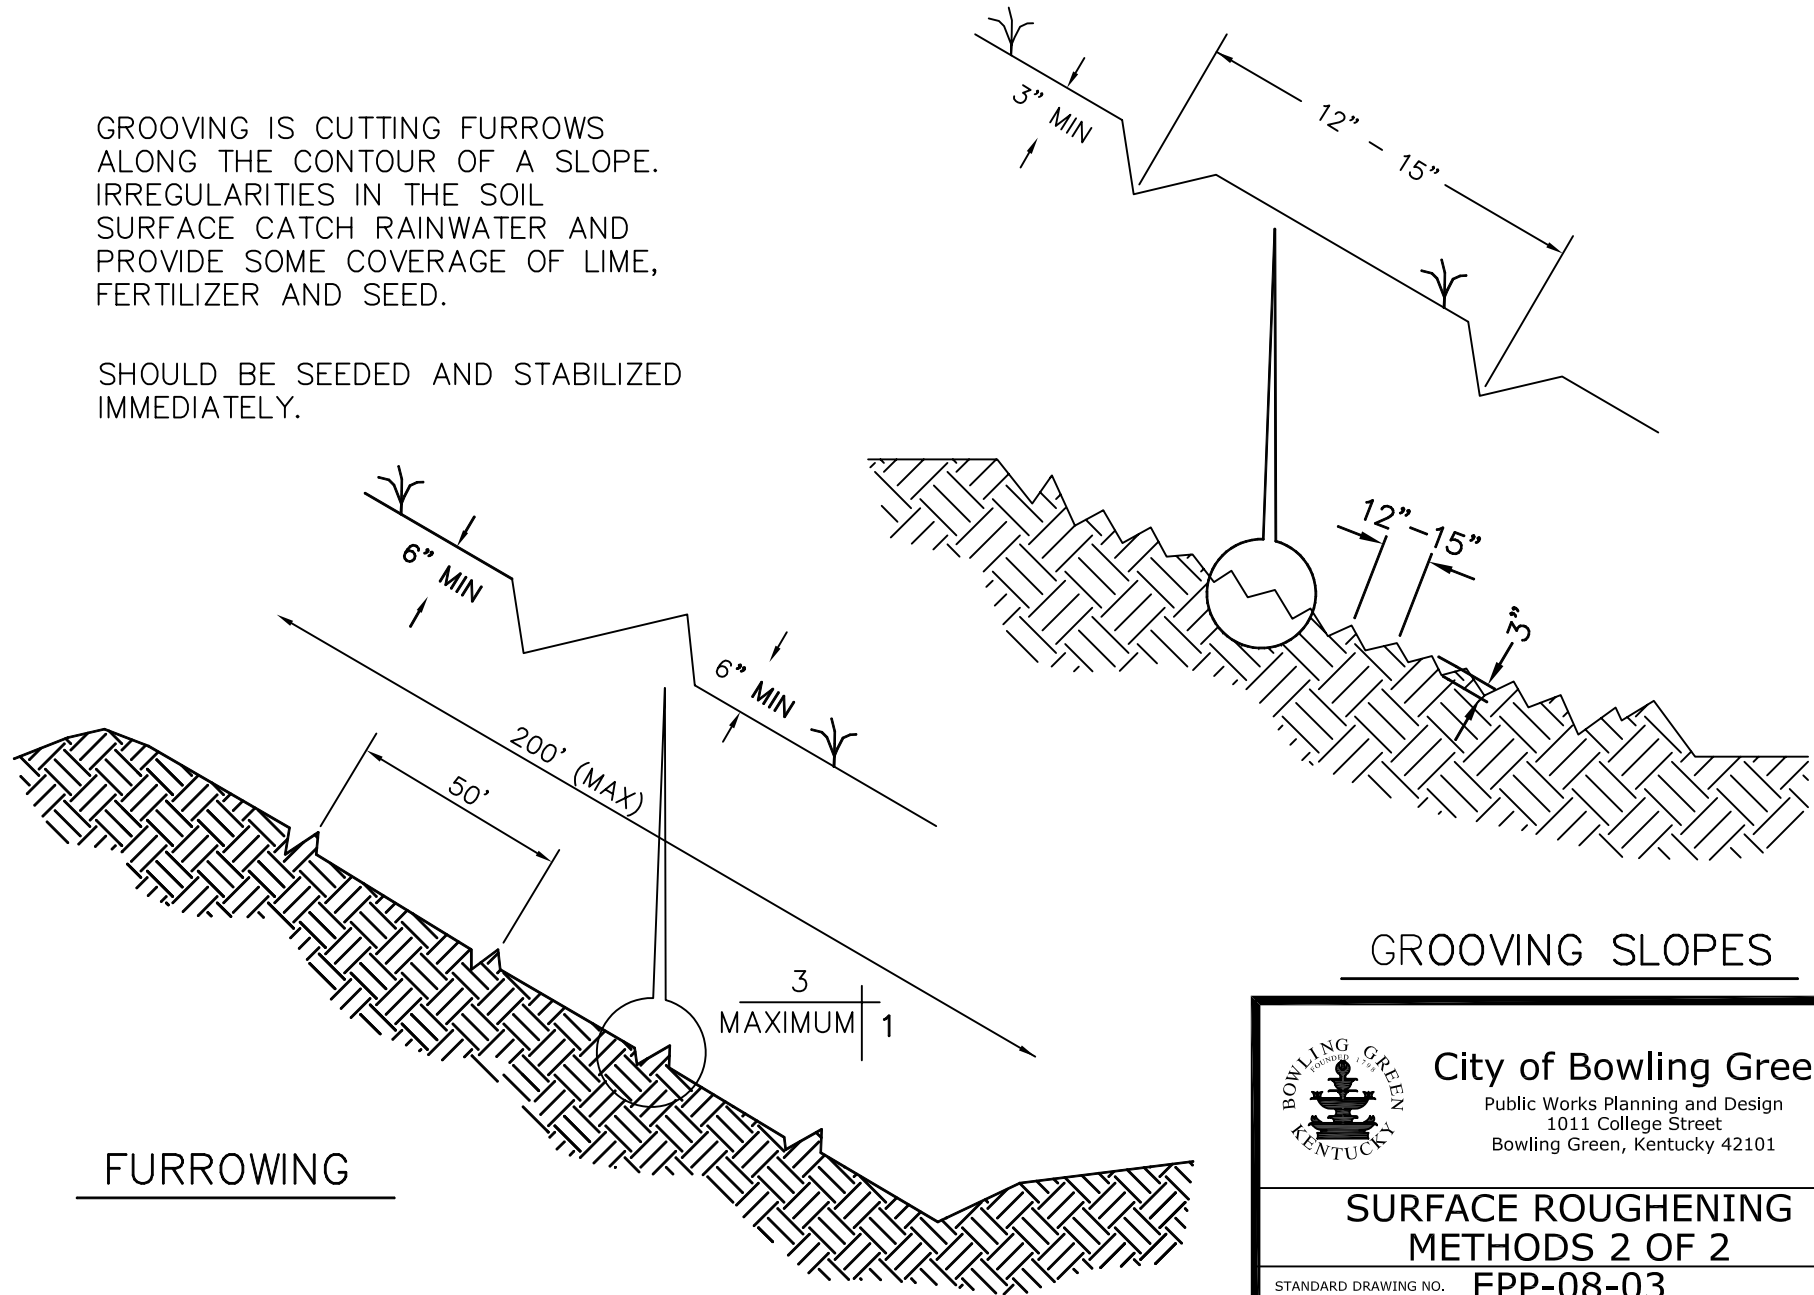

FURROWING

GROOVING SLOPES

	City of Bowling Green Public Works Planning and Design 1011 College Street Bowling Green, Kentucky 42101	
	SURFACE ROUGHENING METHODS 2 OF 2	
STANDARD DRAWING NO. EPP-08-03		APPROVED BY: _____ DATE _____
		DIRECTOR OF ENGINEERING

SOURCE: LOUISVILLE MSD